




SUSPENDED

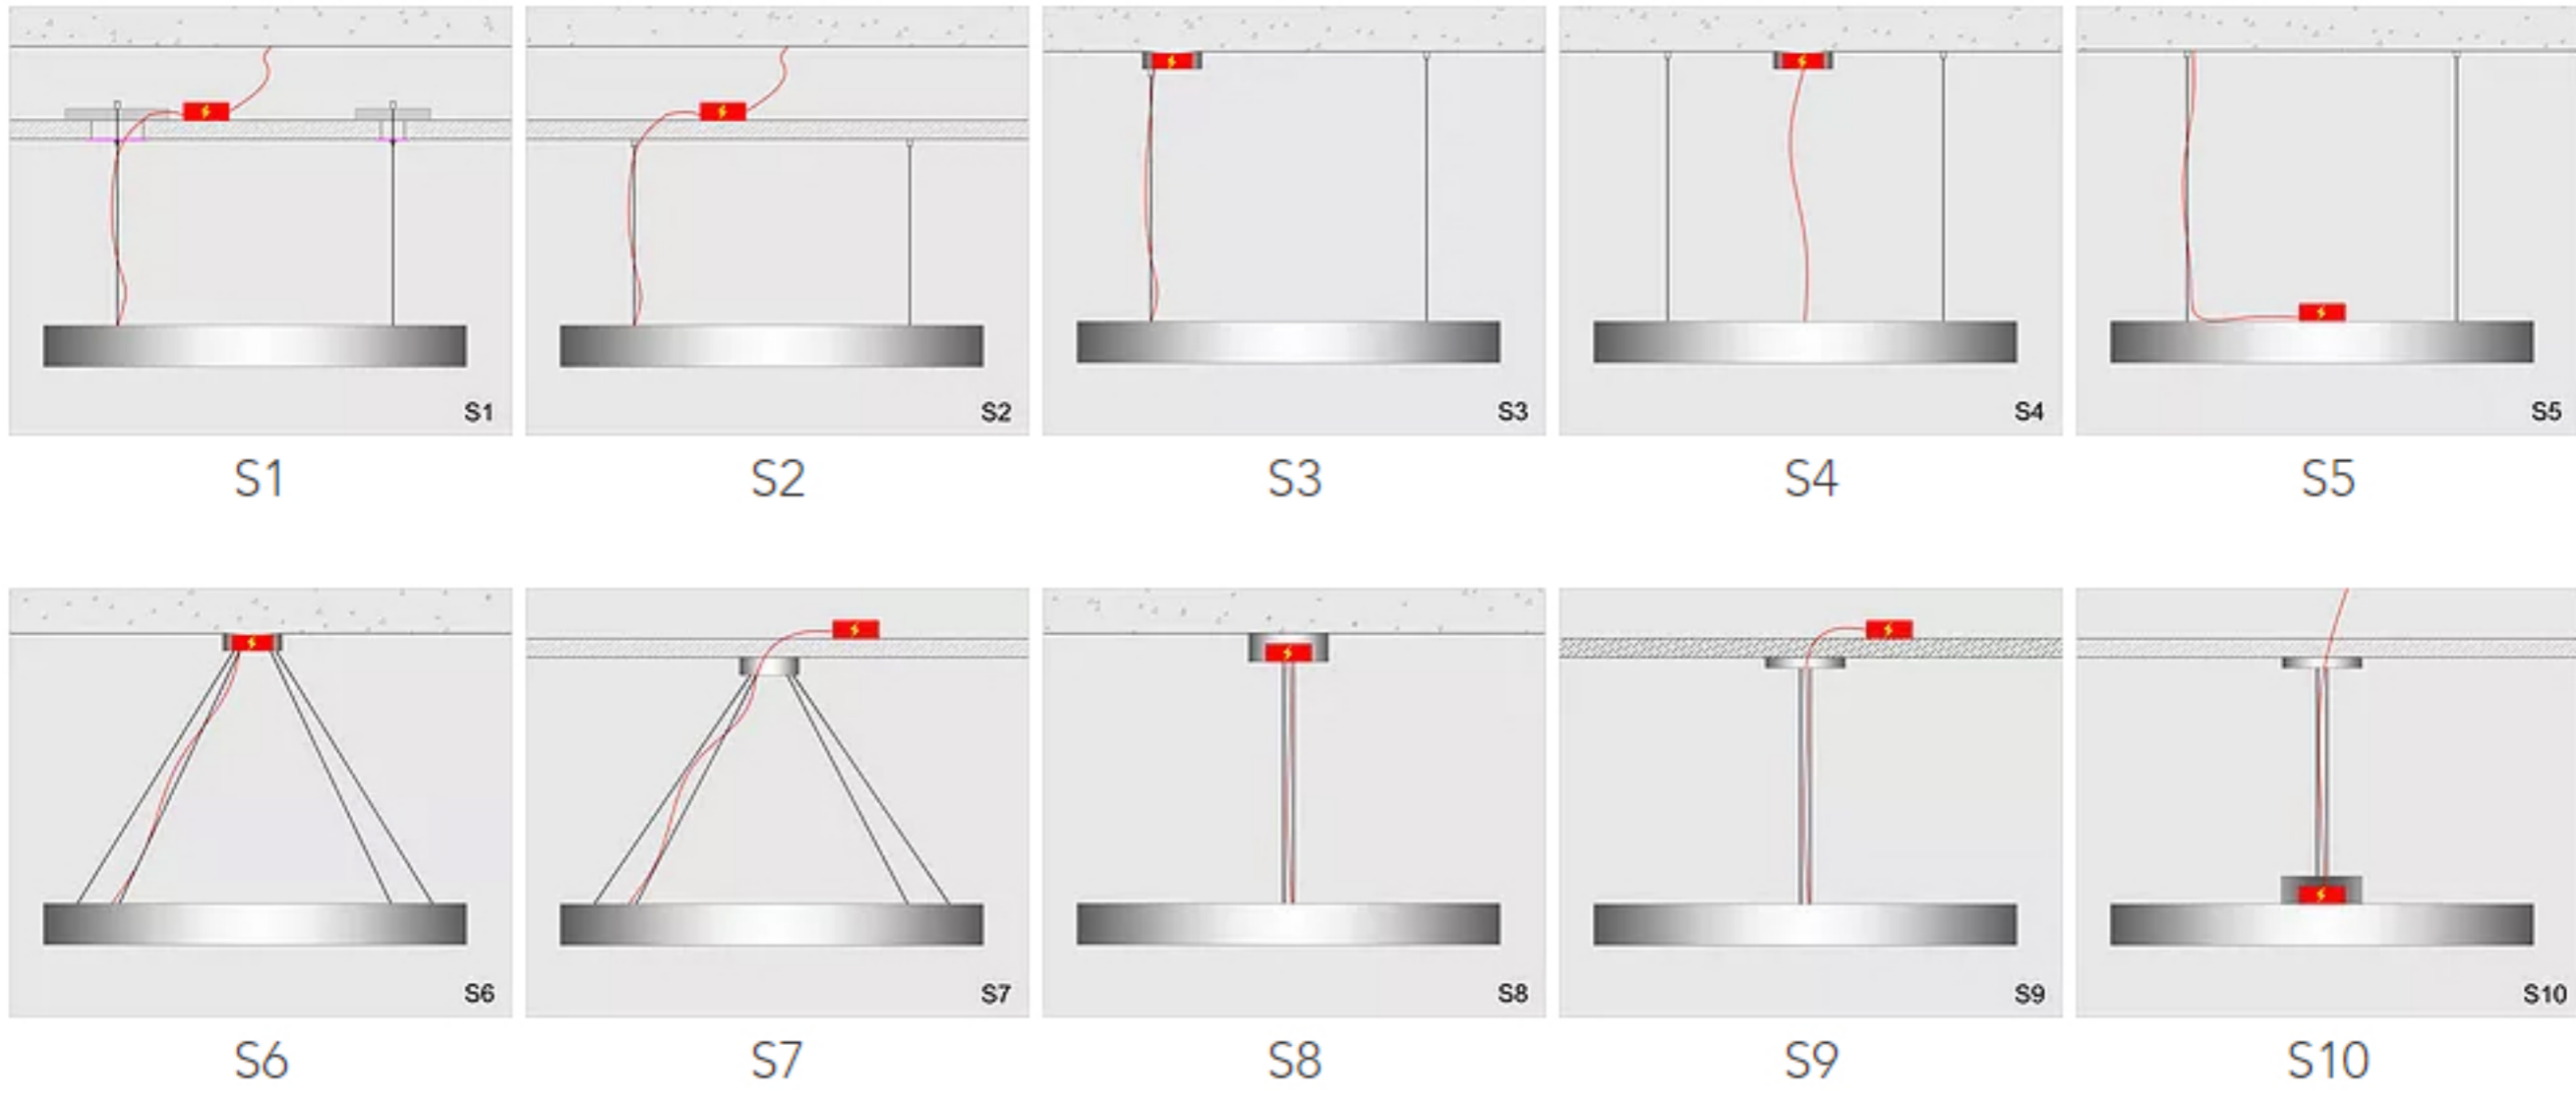

RECESSED

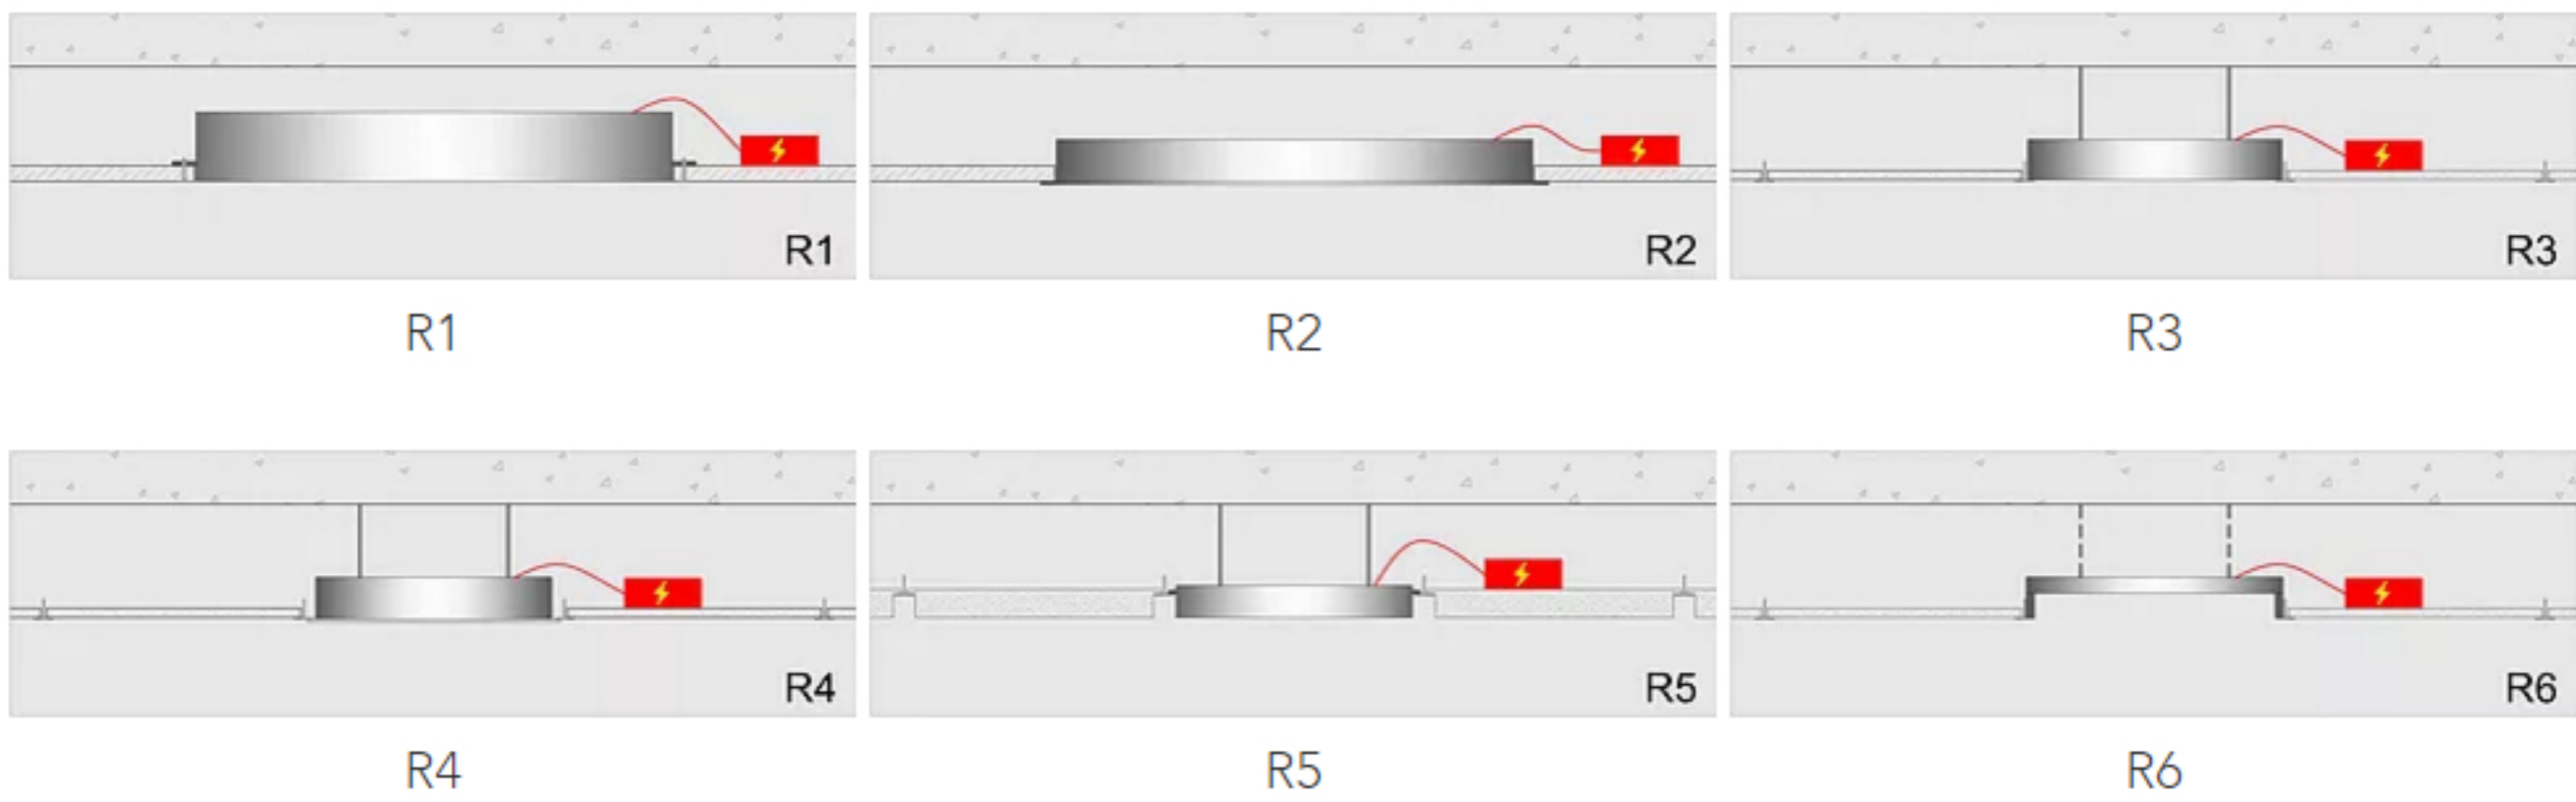

CEILING MOUNTED

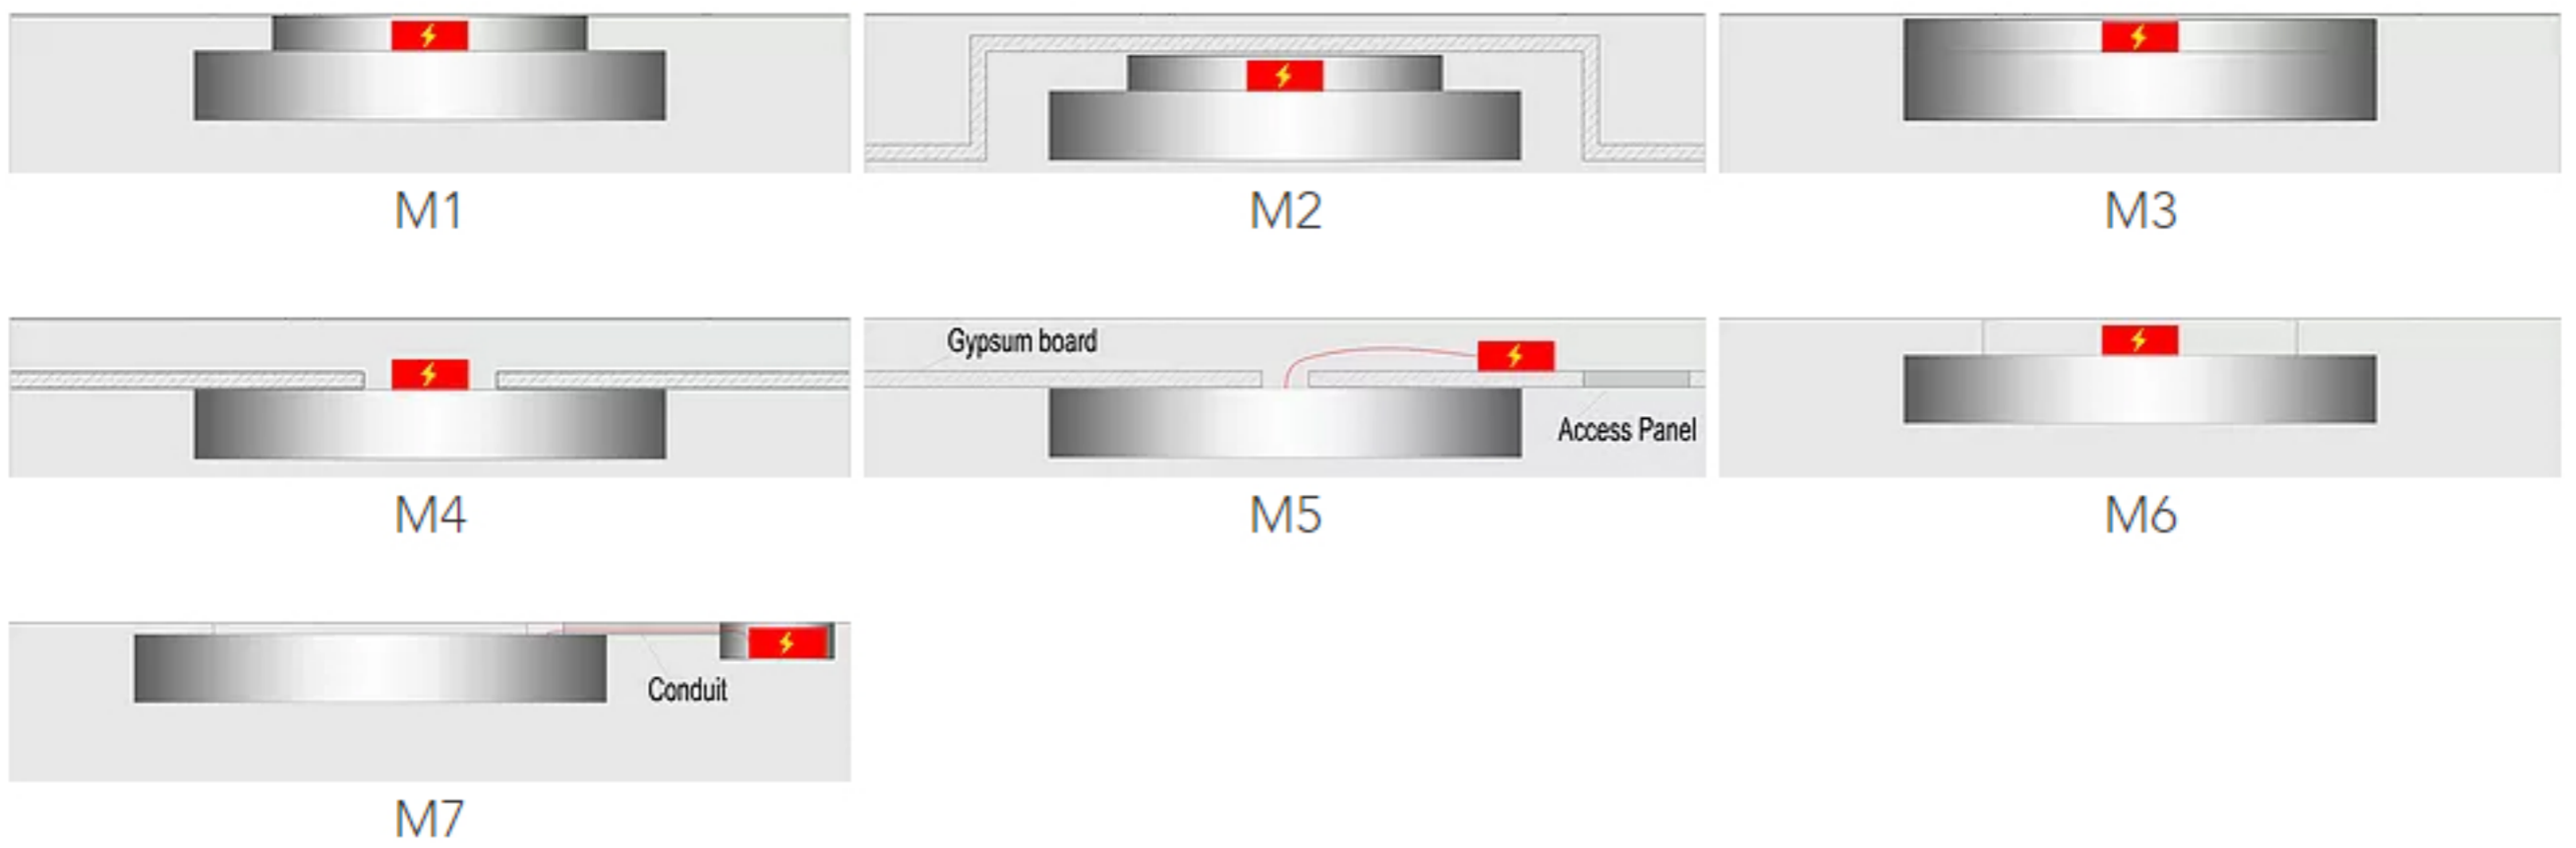

WALL MOUNTED

